
 


WINDOW SCHEDULE


SCALE 1: 100

WINDOW SCHEDULE			
REFERENCE NO.		W01	W02
WINDOW SIZE			
NUMBER OF DOORS		2	1
ORIENTATION		-	-
WINDOW FRAME	MATERIAL	CUSTOM ALUMINIUM ALLOW VENTILATION WINDOW	CUSTOM ALUMINIUM ALLOW
	FINISH	CHARCOAL POWDER COATED FINISH	CHARCOAL POWDER COATED FINISH
WINDOW SILL	INTERNAL	PLASTER AND PAINT INTERNAL SILL	PLASTER AND PAINT INTERNAL SILL
	EXTERIOR	BRICK ON EDGE SILL	BRICK ON EDGE SILL
IRON MONGERY		SEALS DRY GLAZED AND SEALED BY MEANS OF A ROLL GASKET	SEALS DRY GLAZED AND SEALED BY MEANS OF A ROLL GASKET
GLASS		OBSOURED SAFETY GLASS ACCORDING TO SABS	OBSOURED SAFETY GLASS ACCORDING TO SABS
SCALE 1:100			

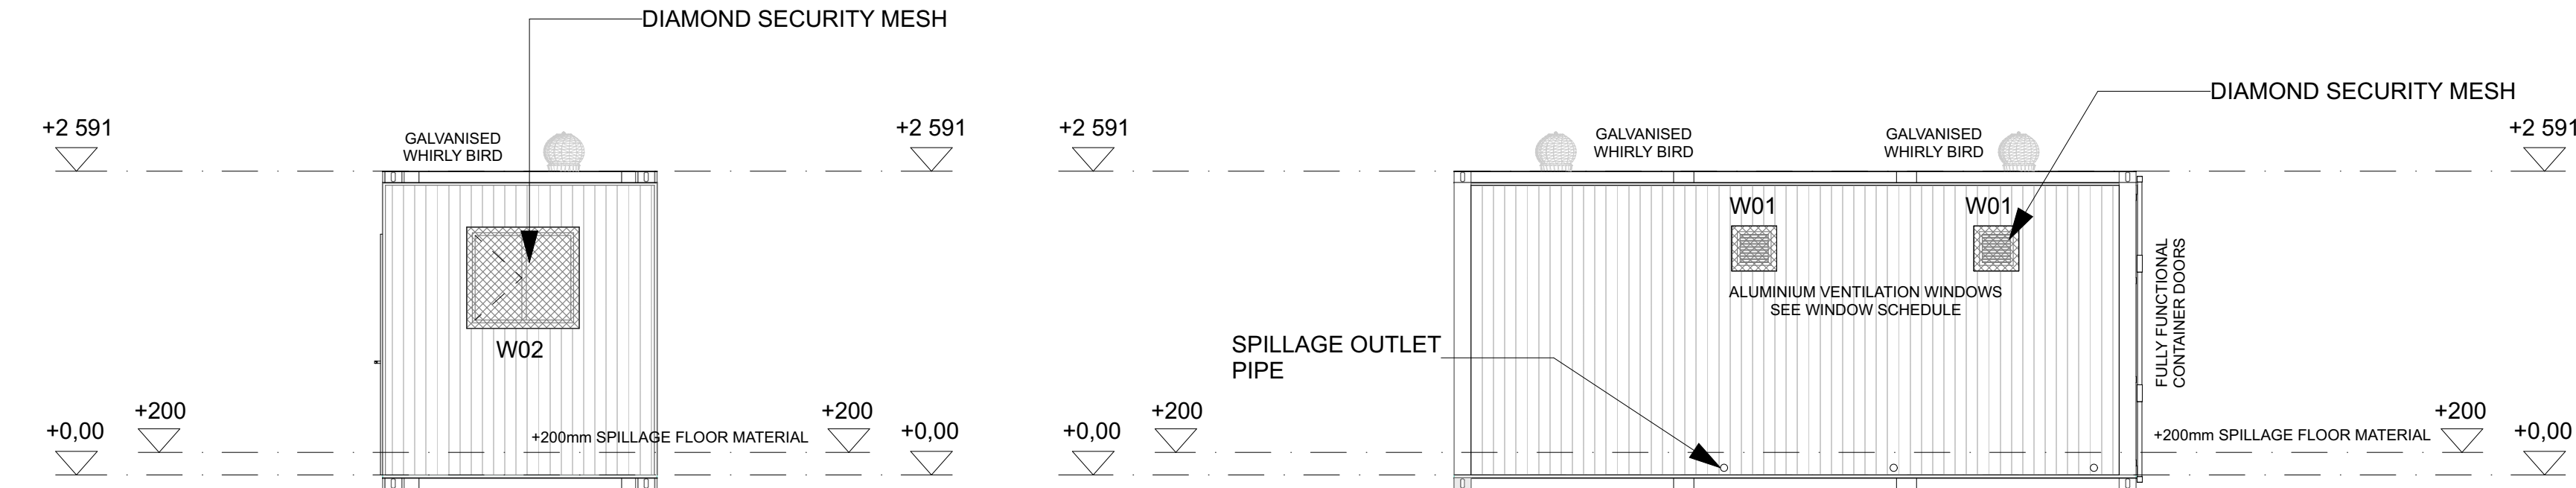


ELEVATION 01
SCALE 1:50


ELEVATION 02
SCALE 1:50

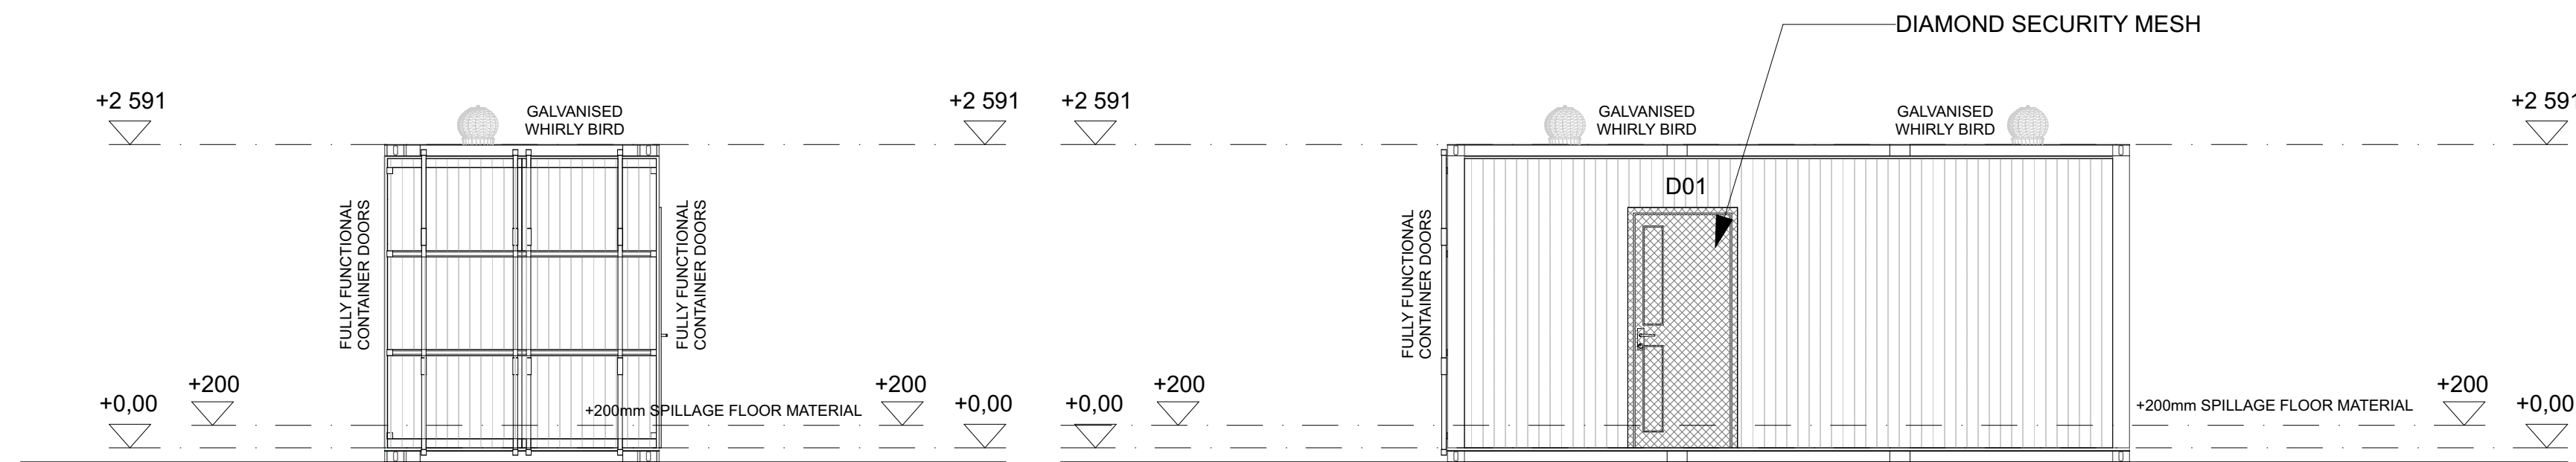


ELEVATION 04
SCALE 1:50

ELEVATION 03
SCALE 1:50

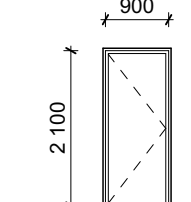DOOR SCHEDULE			
REFERENCE NO.		D01	
DOOR TYPE			
NUMBER OF DOORS		1	
ORIENTATION		-	
DOOR LEAF	MATERIAL	EXTERIOR SOLID STEEL DOOR	
	FINISH	ONE STEEL PRIMER WITH ONE FINISHING COAT	
DOOR FRAME	MATERIAL	STANDARD 1.6mm THICK PRESSED MILD STEEL DOUBLE REBATED DOOR FRAME	
	FINISH	TO MANUFACTURER'S SPEC.	
IRON MONGERY		SUPPLIED WITH DOOR FRAME, LOCK KIT AND DOOR HINGES	
GLASS		GLASS MATERIAL AND SPECIFICATIONS ACCORDING TO NBR PART N(SABS 0137 AND SABS 0400)	
SCALE 1:100			

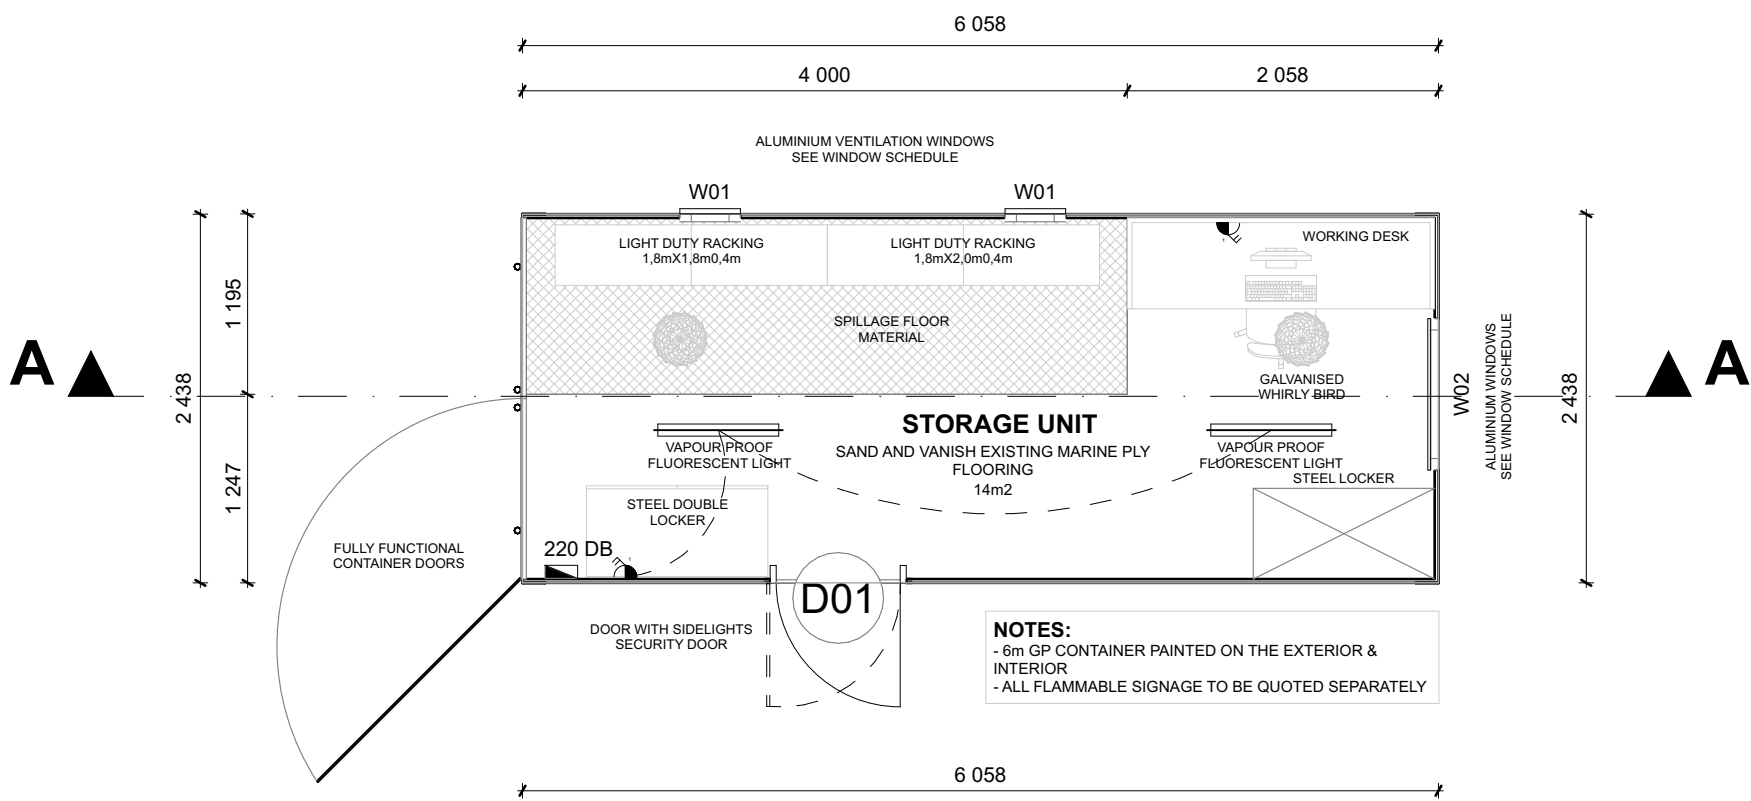

FLOOR PLAN
SCALE 1:50

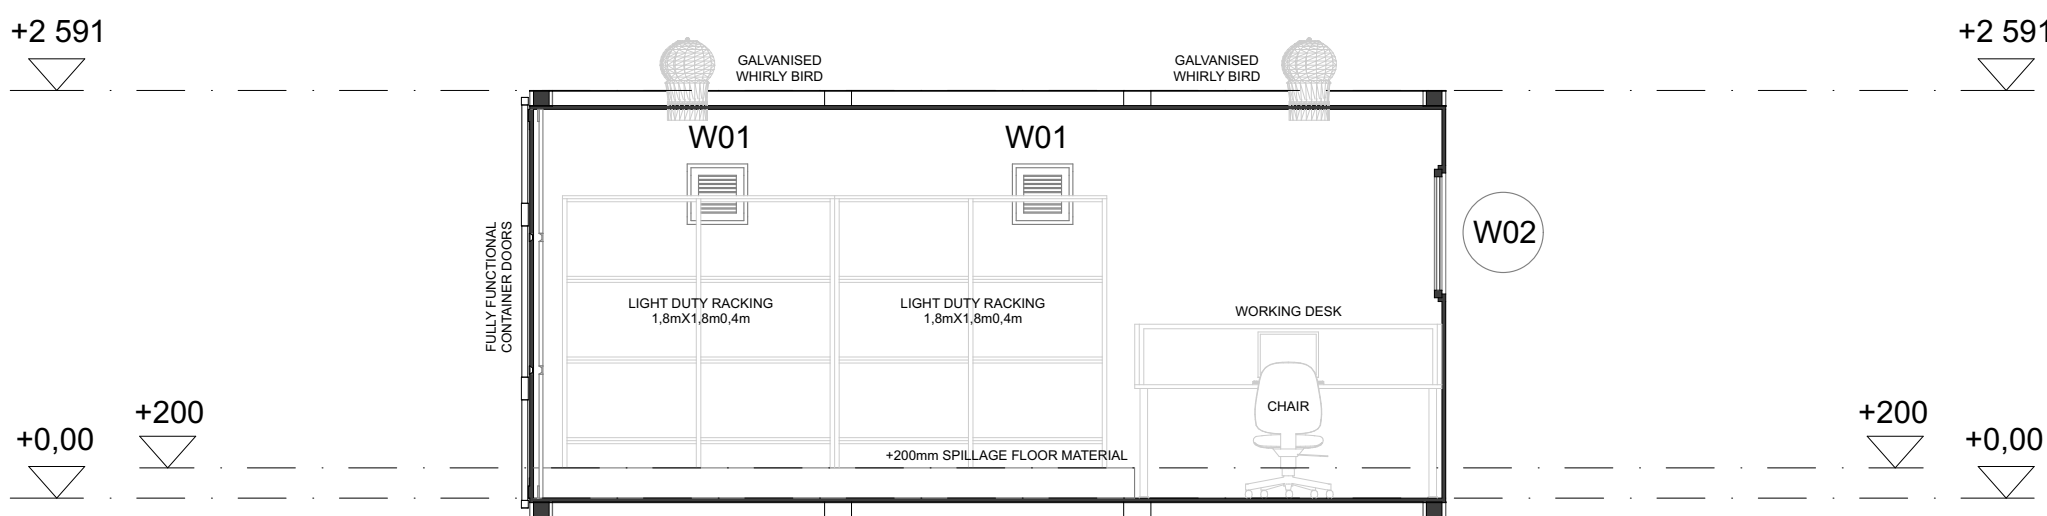

SECTION A-A
SCALE 1:50

DATE:	REVISION		

BUILDING PARAMETERS			
SITE AREA: - m2			
ABLUTION FLOOR AREA: - m2			
NEW SHED FLOOR AREA: - m2			
TOTAL AREA ON SITE: - m2			
COVERAGE: - %			
CONSTRUCTION DRAWINGS			

Client	
CSIR PRETORIA CAMPUS	
IN MEIRING NAUDE, PRETORIA CAMPUS, NORTHERN CAPE	
LAMLA THUNGATHA ITHUNGATHA@CSIR.CO.ZA 012 841 4855	
	

Project description			
SPECIALISED SHIPPING CONTAINER			
Location			
PRETORIA			
Drawings		ISSUE:	
SITE PLAN	ELEVATIONS	00	
FLOOR PLAN	WINDOW		
SECTIONS	SCHEDULE		
Drawn:			Drawing No.
KETUMILE MOJANAGA PROFESSIONAL ARCHITECT			D/S- 001
Architect			Scale
CORALIE VAN RENEEEN PROFESSIONAL ARCHITECT			1:100
Date issued			Drawing colour
MARCH 2025			COLOUR
Signed on behalf of client			SHEET No.
			01 - 01