




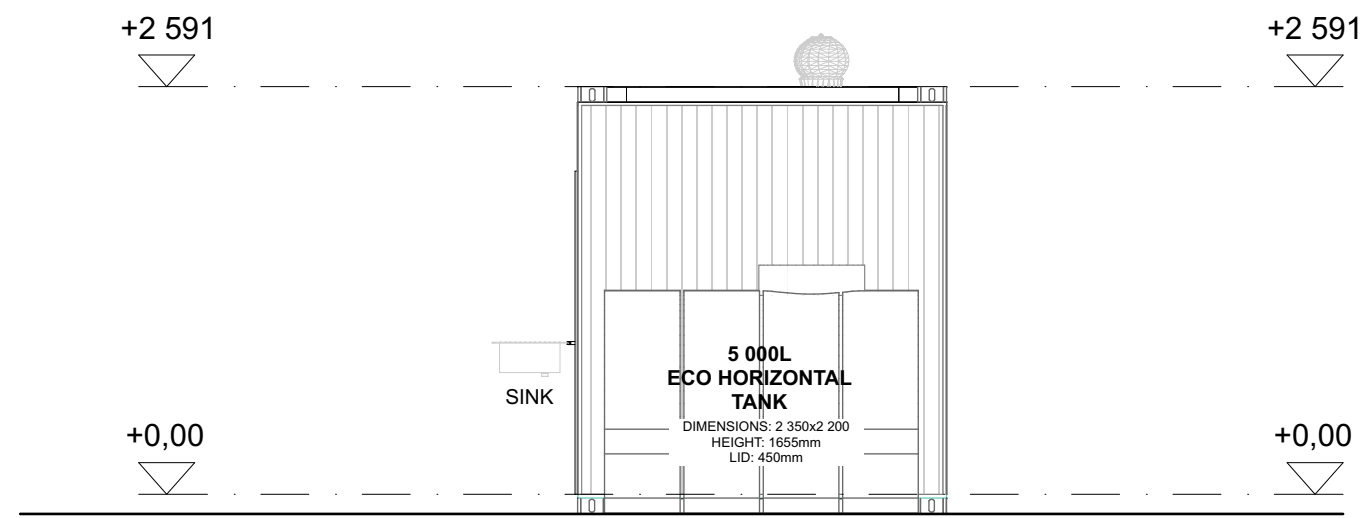


ELEVATION 01
SCALE 1:50

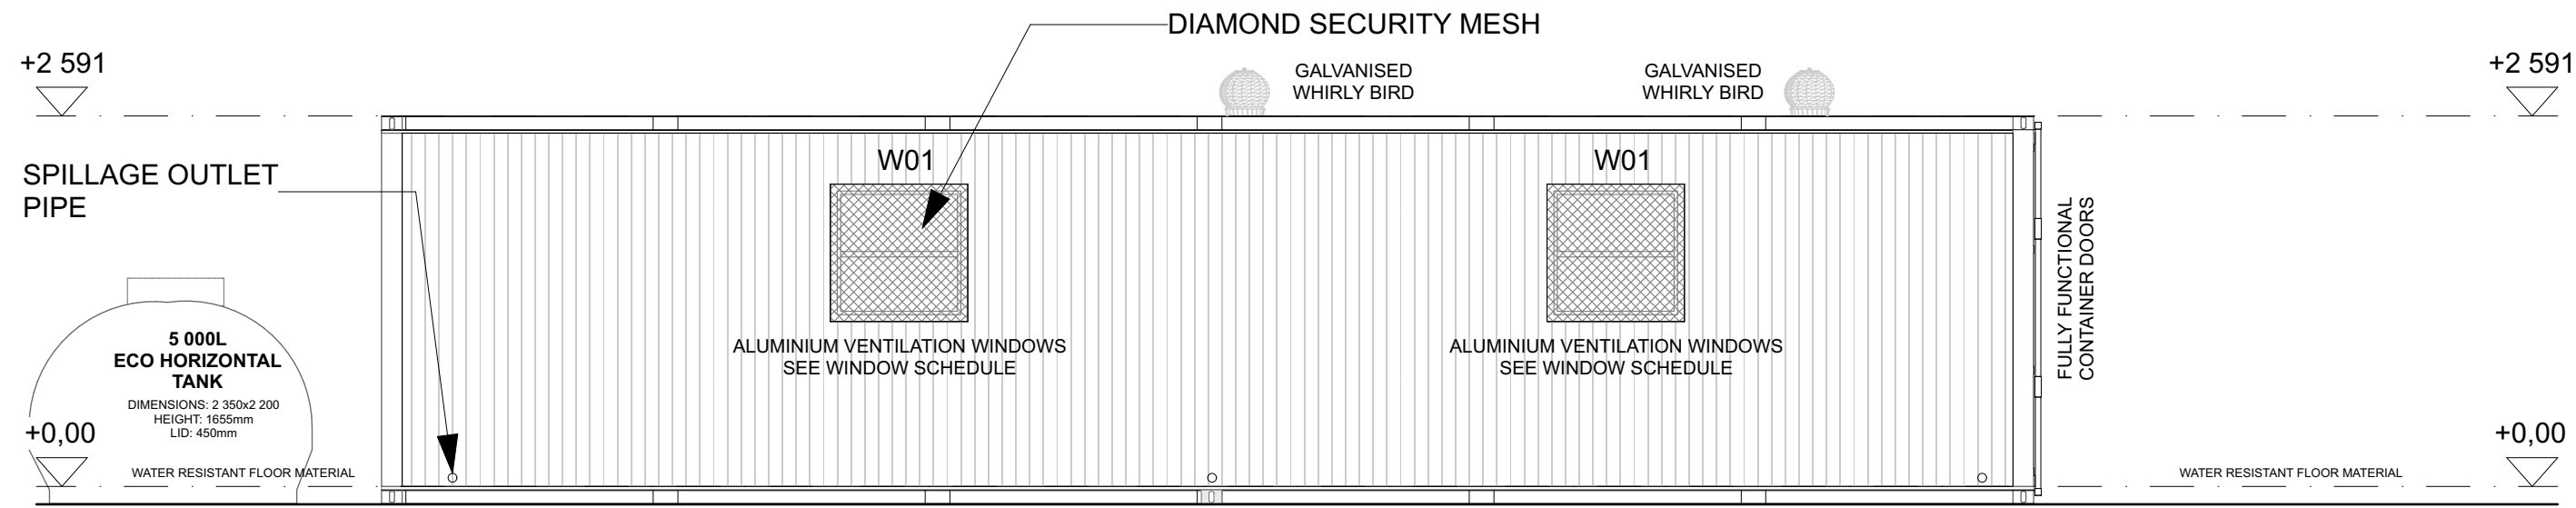


ELEVATION 02
SCALE 1:50

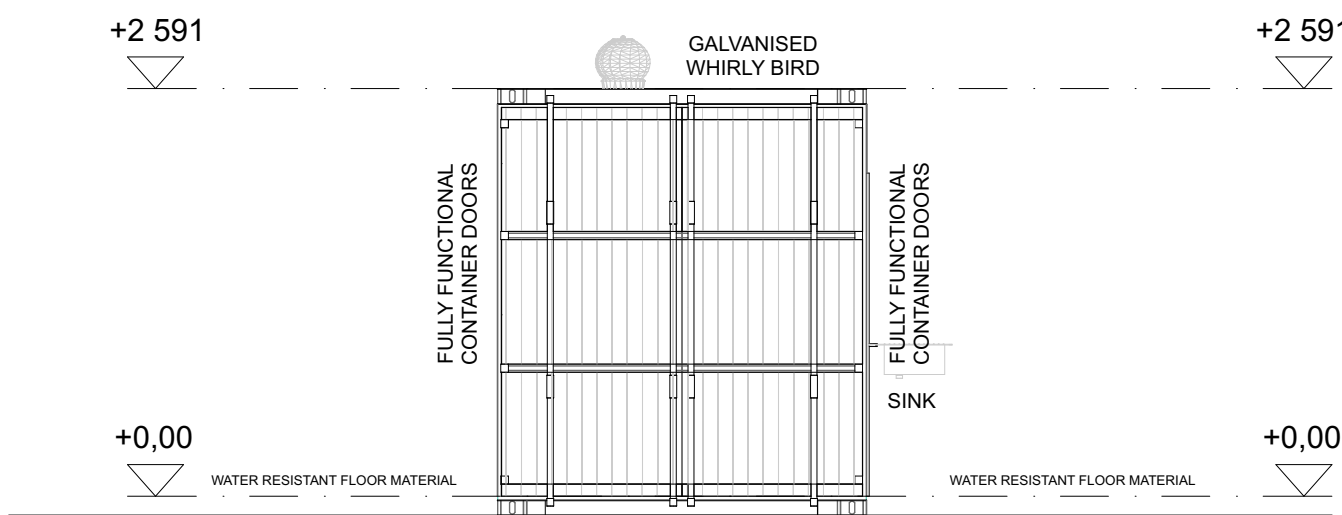


ELEVATION 04
SCALE 1:50

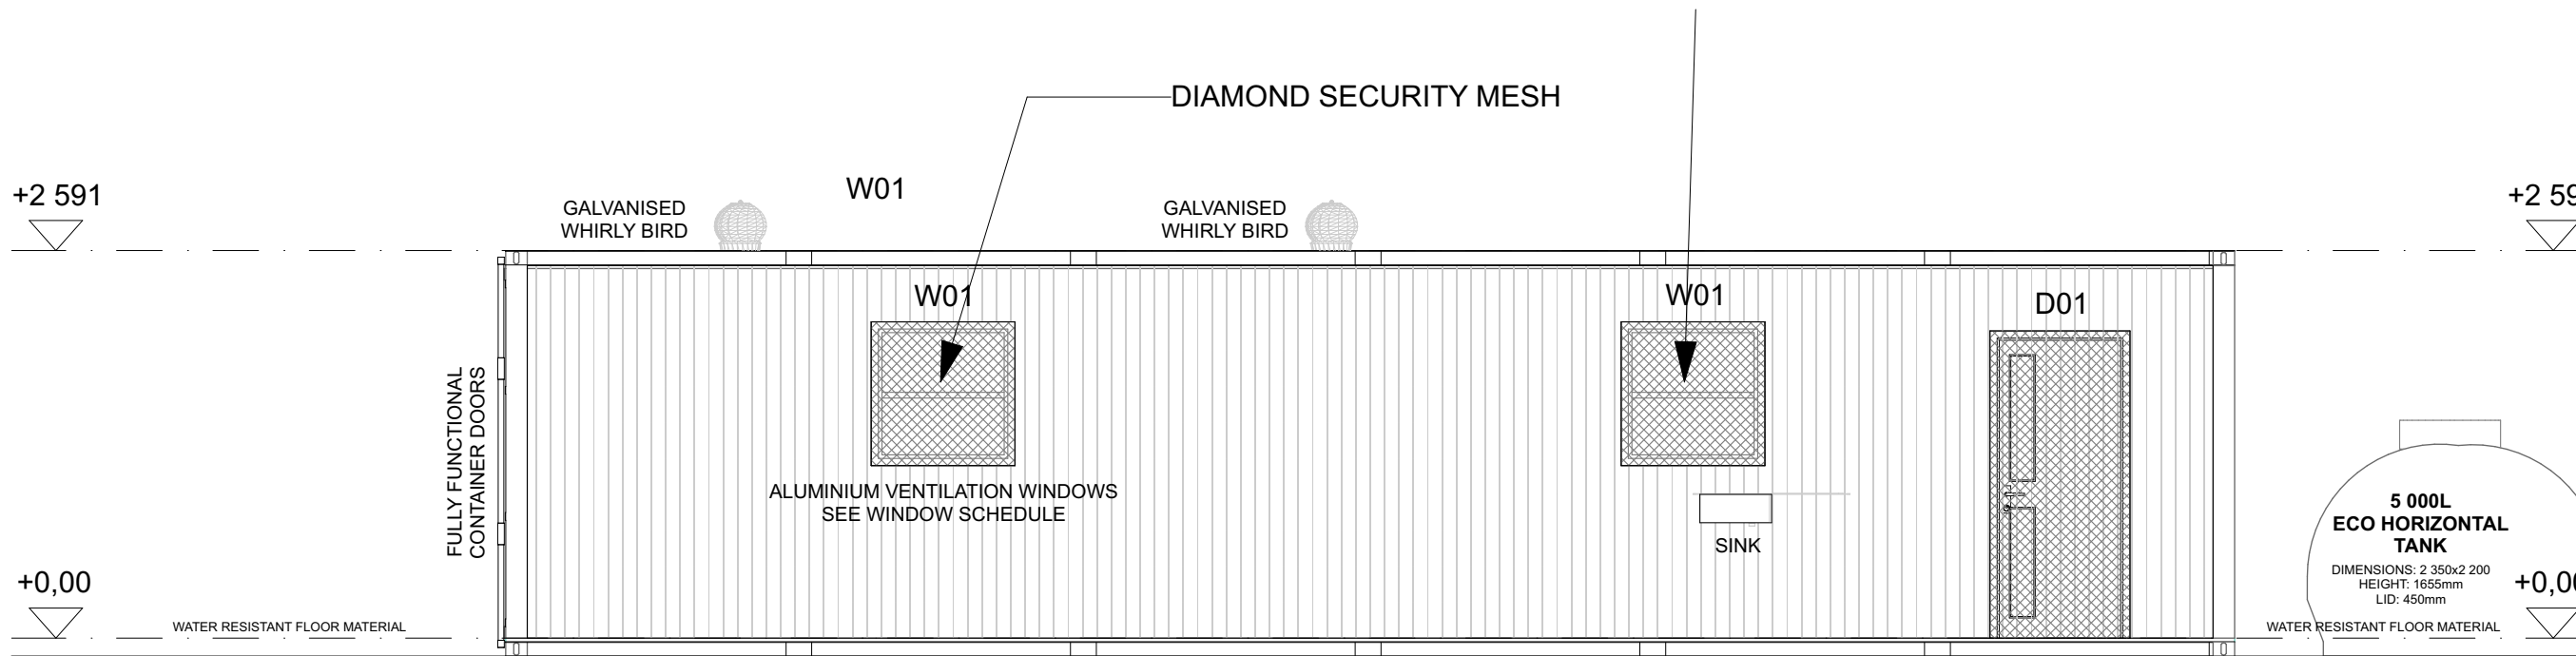

ELEVATION 03
SCALE 1:50

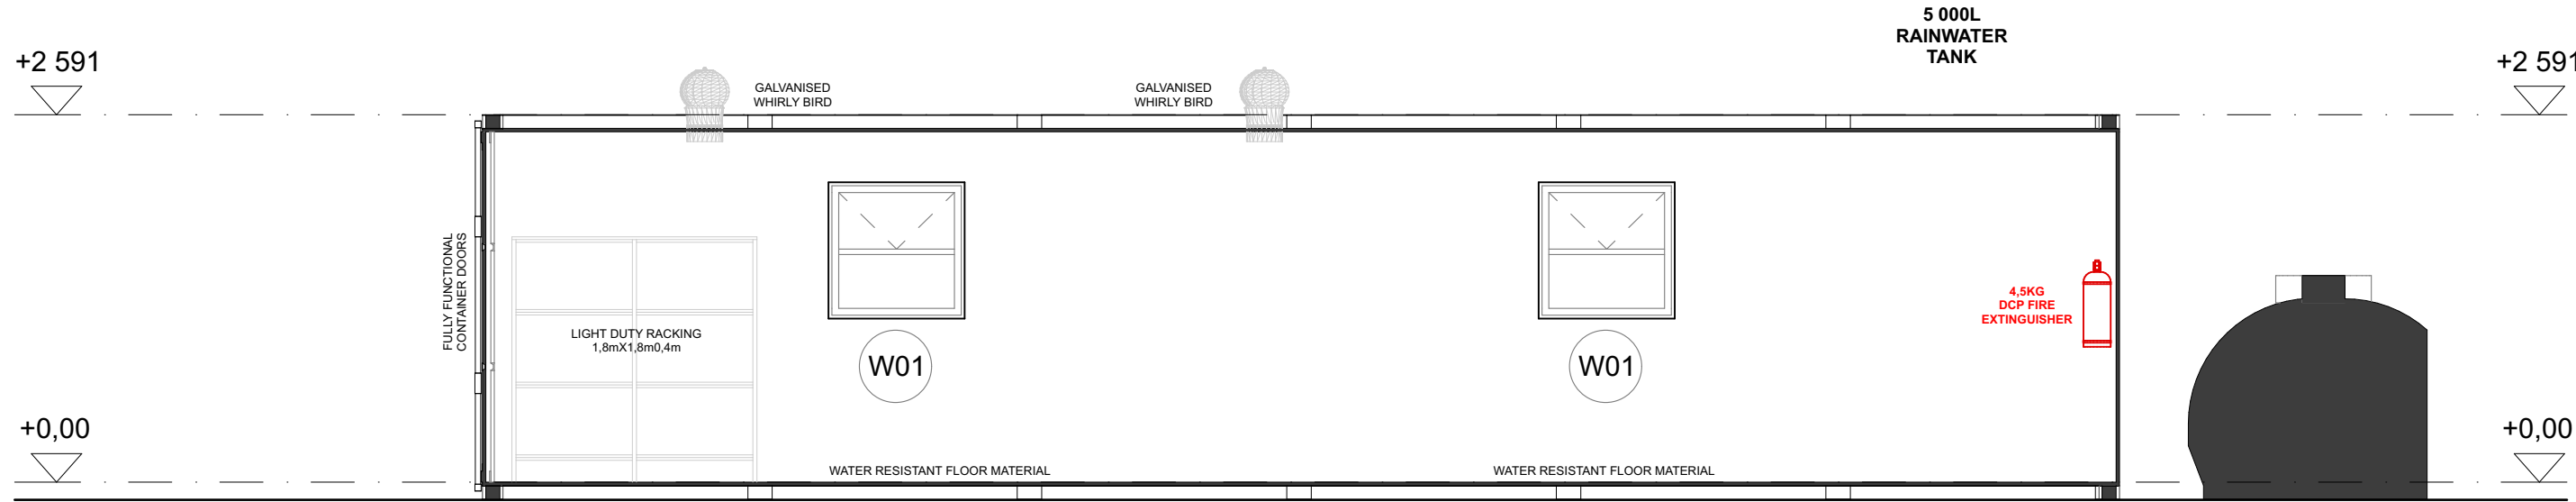


SECTION A-A
SCALE 1:50

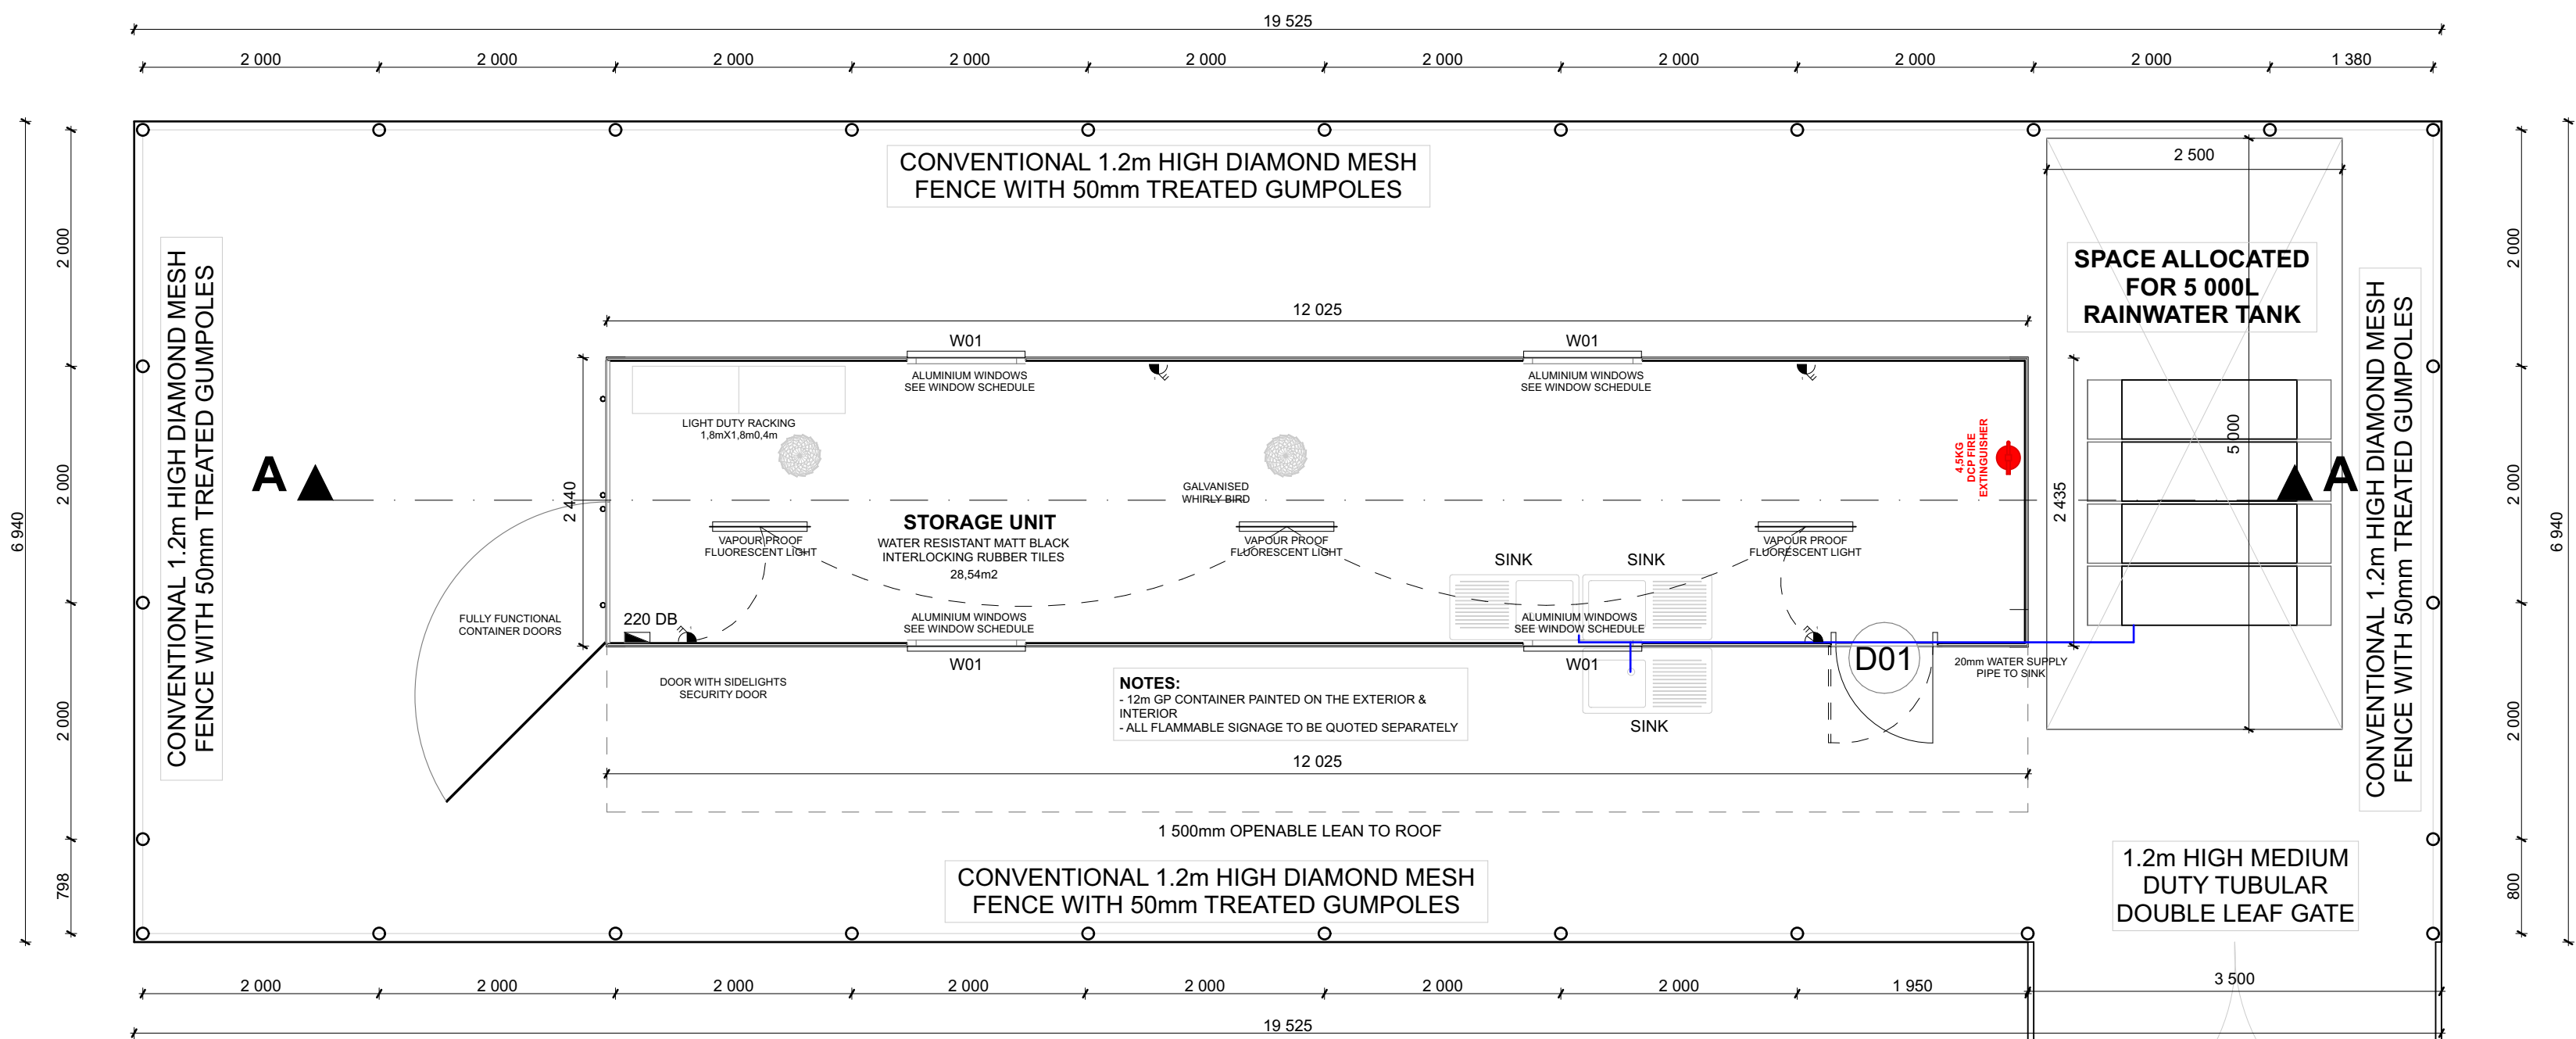


FLOOR PLAN
SCALE 1:50

WINDOW SCHEDULE

SCALE 1: 100

 WINDOW SCHEDULE		
REFERENCE NO.	W01	
WINDOW SIZE		
NUMBER OF DOORS	4	
ORIENTATION	-	
WINDOW FRAME	MATERIAL	CUSTOM ALUMINIUM ALLOW VENTILATION WINDOW
	FINISH	CHARCOAL POWDER COATED FINISH
WINDOW SILL	INTERNAL	PLASTER AND PAINT INTERNAL SILL
	EXTERIOR	BRICK ON EDGE SILL
IRON MONGERY		SEALS DRY GLAZED AND SEALED BY MEANS OF A ROLL GASKET
GLASS		OBSCURED SAFETY GLASS ACCORDING TO SANS
SCALE 1:100		

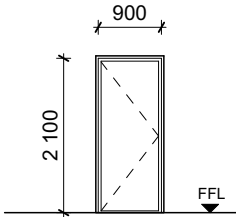DOOR SCHEDULE		
REFERENCE NO.	D01	
DOOR TYPE		
NUMBER OF DOORS	1	
ORIENTATION	-	
DOOR LEAF	MATERIAL	EXTERIOR SOLID STEEL DOOR
	FINISH	ONE STEEL PRIMER WITH ONE FINISHING COAT
DOOR FRAME	MATERIAL	STANDARD 1.6mm THICK PRESSED MILD STEEL DOUBLE REBATED DOOR FRAME
	FINISH	TO MANUFACTURER'S SPEC.
IRON MONGERY	SUPPLIED WITH DOOR FRAME, LOCK KIT AND DOOR HINGES	
GLASS	GLASS MATERIAL AND SPECIFICATIONS ACCORDING TO NBR PART NISABS 0137 AND SABS (9400)	
SCALE 1:100		

DATE:	REVISION		

BUILDING PARAMETERS	
SITE AREA:	- m2
ABLUTION FLOOR AREA:	- m2
NEW SHED FLOOR AREA:	- m2
TOTAL AREA ON SITE:	- m2
COVERAGE:	- %
CONSTRUCTION DRAWINGS	

Client
CSIR PRETORIA CAMPUS
IN MEIRING NAUDE, PRETORIA CAMPUS, GAUTENG


Project description	
SPECIALISED SHIPPING CONTAINER	
Location	
PRETORIA	
Drawings	ISSUE:
SITE PLAN FLOOR PLAN SECTIONS	ELEVATIONS WINDOW SCHEDULE
00	
Drawn:	Drawing No.
KETUMILE MOJANAGA PROFESSIONAL ARCHITECT	AA/F- 001
Architect	Scale
CORALIE VAN RENEEEN PROFESSIONAL ARCHITECT	1:100
Date issued	Drawing colour
JULY 2025	COLOUR
Signed on behalf of client	SHEET No.
	01 - 01