



GENERAL
 COPYRIGHT OF THIS DRAWING AND ITS CONTENTS IS HELD BY CSIR FACILITIES MANAGEMENT PROJECTS SECTION
 ALL DIMENSIONS AND LEVELS TO BE VERIFIED ON SITE BY THE CONTRACTOR AND ALL DISCREPANCIES REPORTED TO THE PROJECT MANAGER IMMEDIATELY.

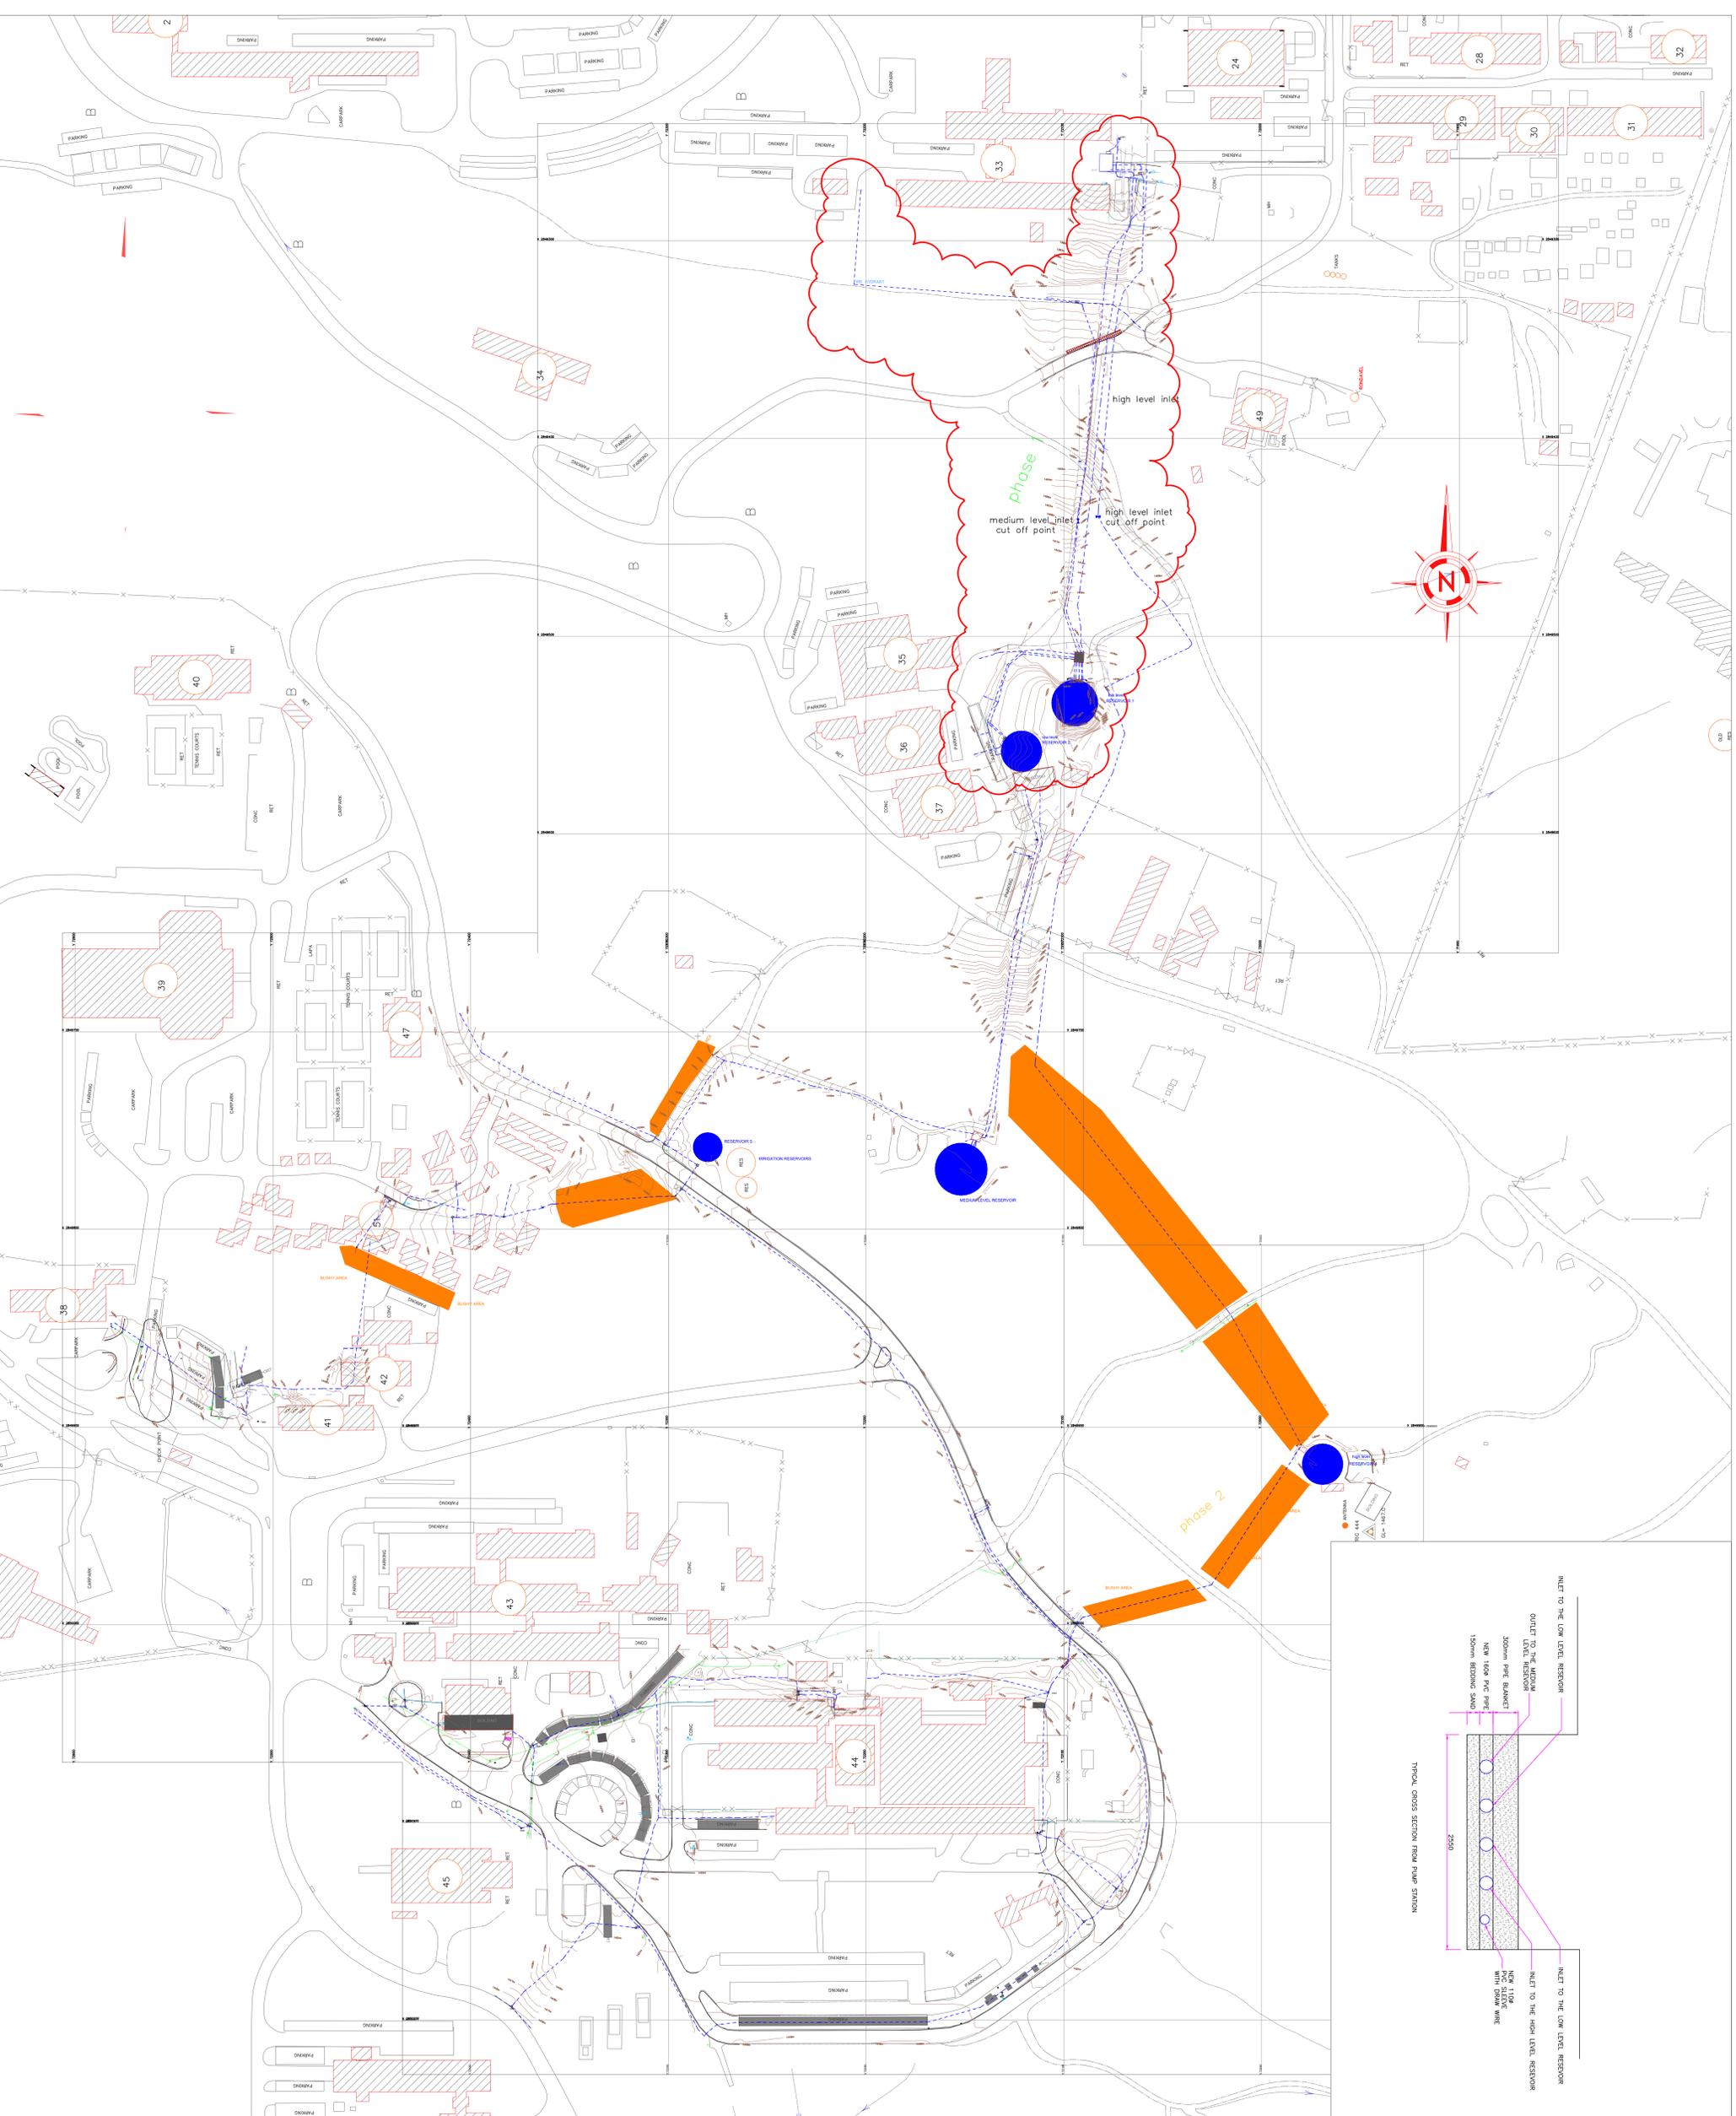

Rev.	Date	Description of Revision	Prepared by	Reviewed by
1	26/01/24	FOR TENDER		NO

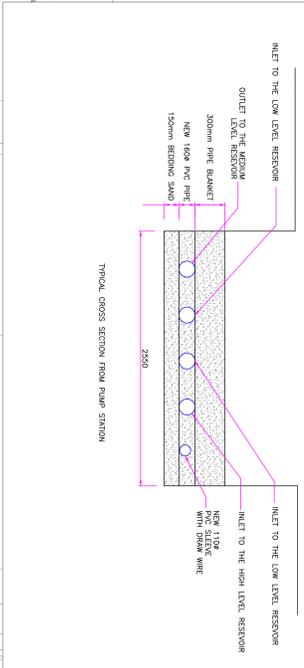

CSIR Facilities
 Building 35
 627 Mearing Naude Road
 Pretoria

Project Description:
**CSIR CAMPUS
 PRETORIA**

Scale: 1:500 / A0
 Date: 26/01/2024

Document Title:
CSIR WATER NETWORK

Drawing Number:	Page:	Revision:
231206-LCS-CSIR-001 REV02	1/1	1
	Page Size:	
	A0	