




PROPOSED SITE LAYOUT PLAN

SCALE: 1:500



A

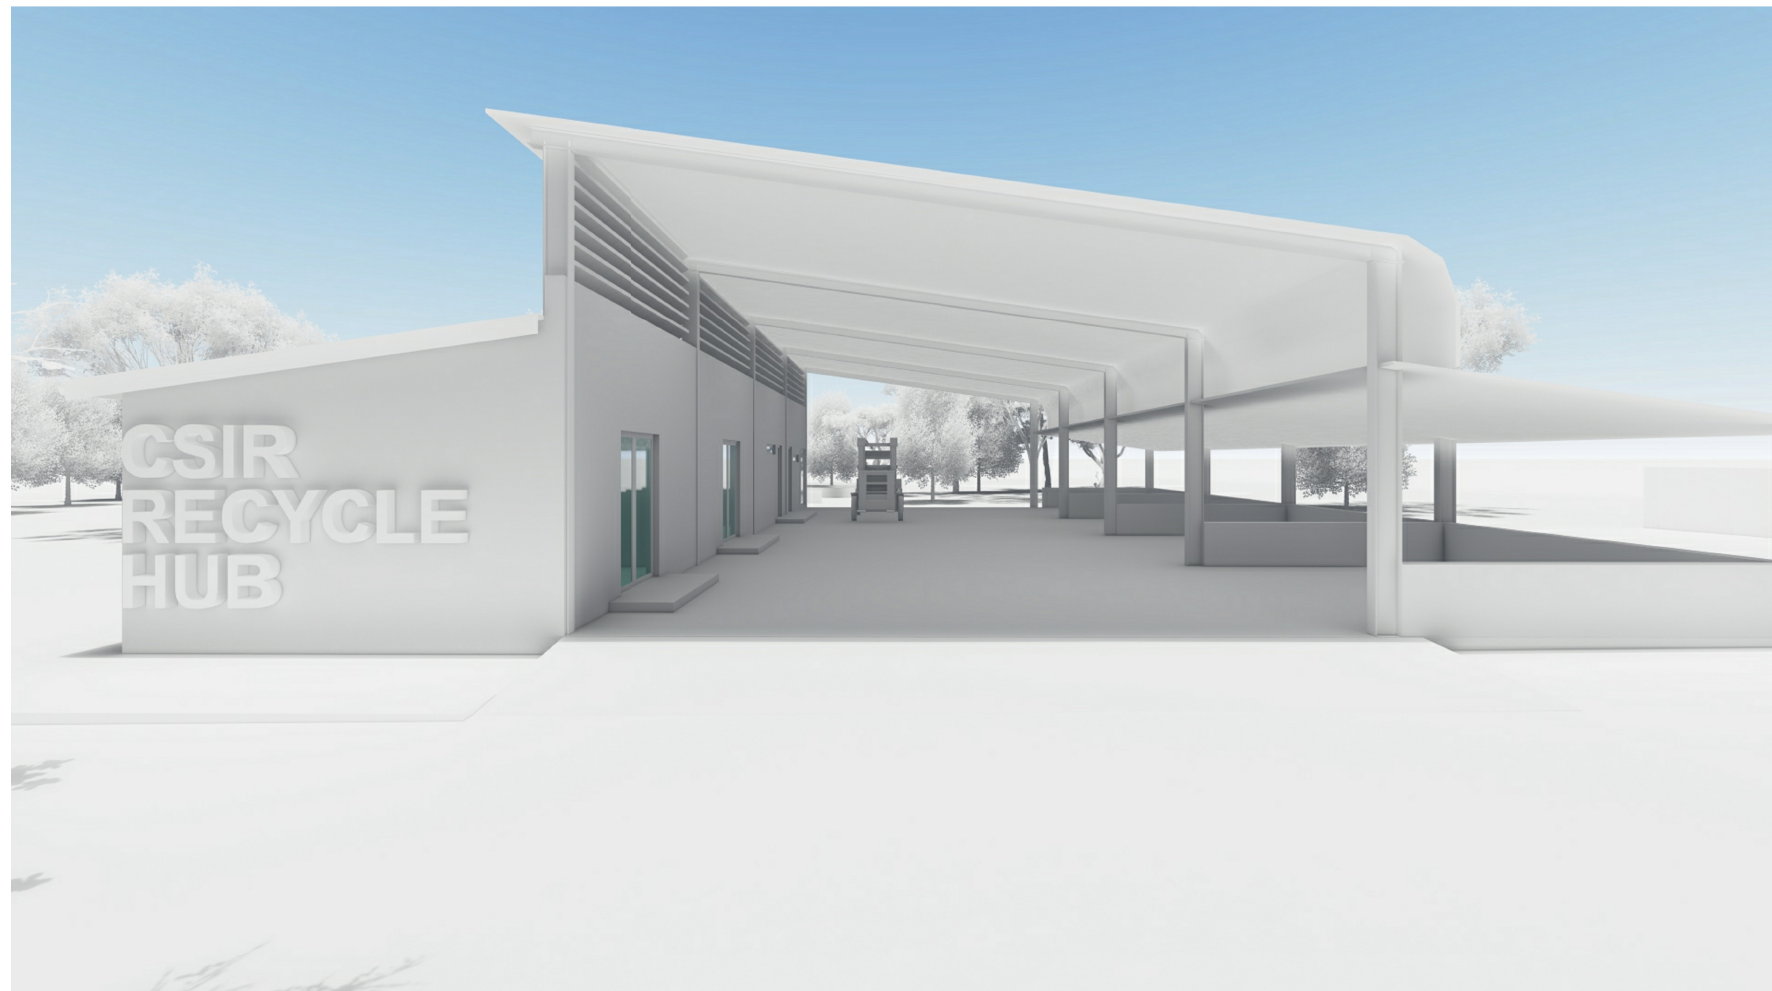

B



C




D



E

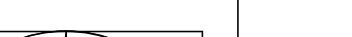

copyright	general	project details	drawing	revision		<div>Issued REVIEW</div>	drawing																					
In accordance with the relevant clauses of the Copyright Act 1978 (Act 94 of 1978) relating to assignment, all documents prepared by PEO YA AFRICA in connection with the project remain the property and copyright of PEO YA AFRICA, subject to their use by the client for the particular project to which this document relates, and the client shall not be entitled, either directly or indirectly, to make use of the document(s) for the carrying out of any additional or similar works or put them to use without the prior consent from PEO YA AFRICA.	1. All work is to be done in accordance with the National Building Regulations. 2. All materials and workmanship are to comply with the relevant S.A.S. codes. 3. This drawing is not to be scaled. Figured dimensions to be used. 4. This drawing must be read in conjunction with all the relevant drawings and specifications issued by qualified architects, engineers, and other consultants. 5. All dimensions and levels must be checked on site by the contractor before putting work in hand.	PROPOSED ADDITIONS ON ERF SCIENTIA TSHWANE CSIR CAMPUS WASTE RECYCLE PLANT	PROPOSED LAYOUT, SITE LAYOUT & RENDERS	<table><tr><th>Sheet</th><th>Rev.</th><th>Proj.</th><th>Rev.</th><th>Date</th><th>Description</th></tr><tr><td></td><td></td><td></td><td></td><td></td><td></td></tr></table>			Sheet	Rev.	Proj.	Rev.	Date	Description							<table><tr><th>DRAWING</th><th>CHECKED</th><th>DATE</th><th>PROJECT NO.</th></tr><tr><td>PCM</td><td>GM</td><td>01/02/2024</td><td>CSIR-AR</td></tr></table>	DRAWING	CHECKED	DATE	PROJECT NO.	PCM	GM	01/02/2024	CSIR-AR	drawing
Sheet	Rev.	Proj.	Rev.	Date			Description																					
DRAWING	CHECKED	DATE	PROJECT NO.																									
PCM	GM	01/02/2024	CSIR-AR																									
							<table><tr><th>DISCIPLINE</th><th>SHEET NUMBER</th><th>REVISION</th><th>STAGE</th></tr><tr><td>AR</td><td>PL100</td><td>0</td><td>R</td></tr></table>	DISCIPLINE	SHEET NUMBER	REVISION	STAGE	AR	PL100	0	R													
DISCIPLINE	SHEET NUMBER	REVISION	STAGE																									
AR	PL100	0	R																									